
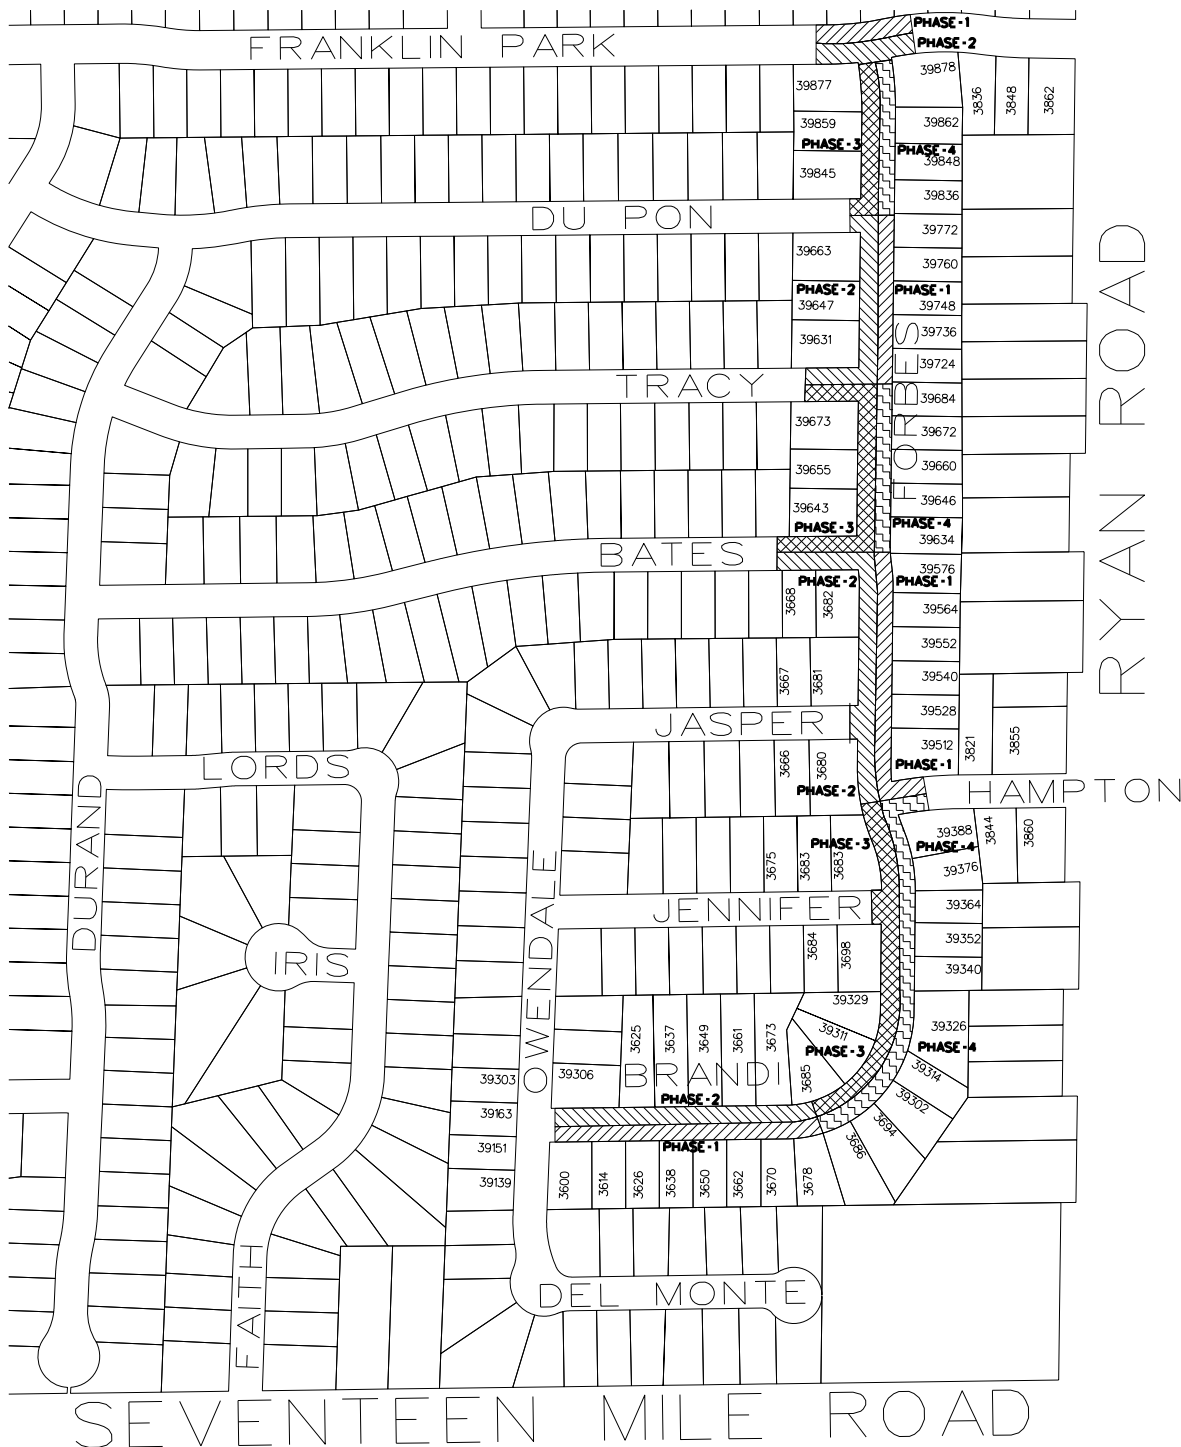


2020 LOCAL ROAD CONCRETE RECONSTRUCTION PROGRAM

PHASE DIAGRAM

FORBES DRIVE

BRANDI DRIVE

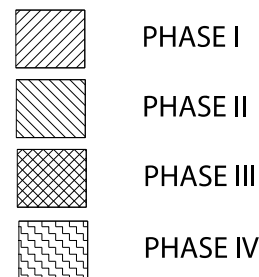

CITY PROJECT NO. 20-362